


平面図 S=1 : 30

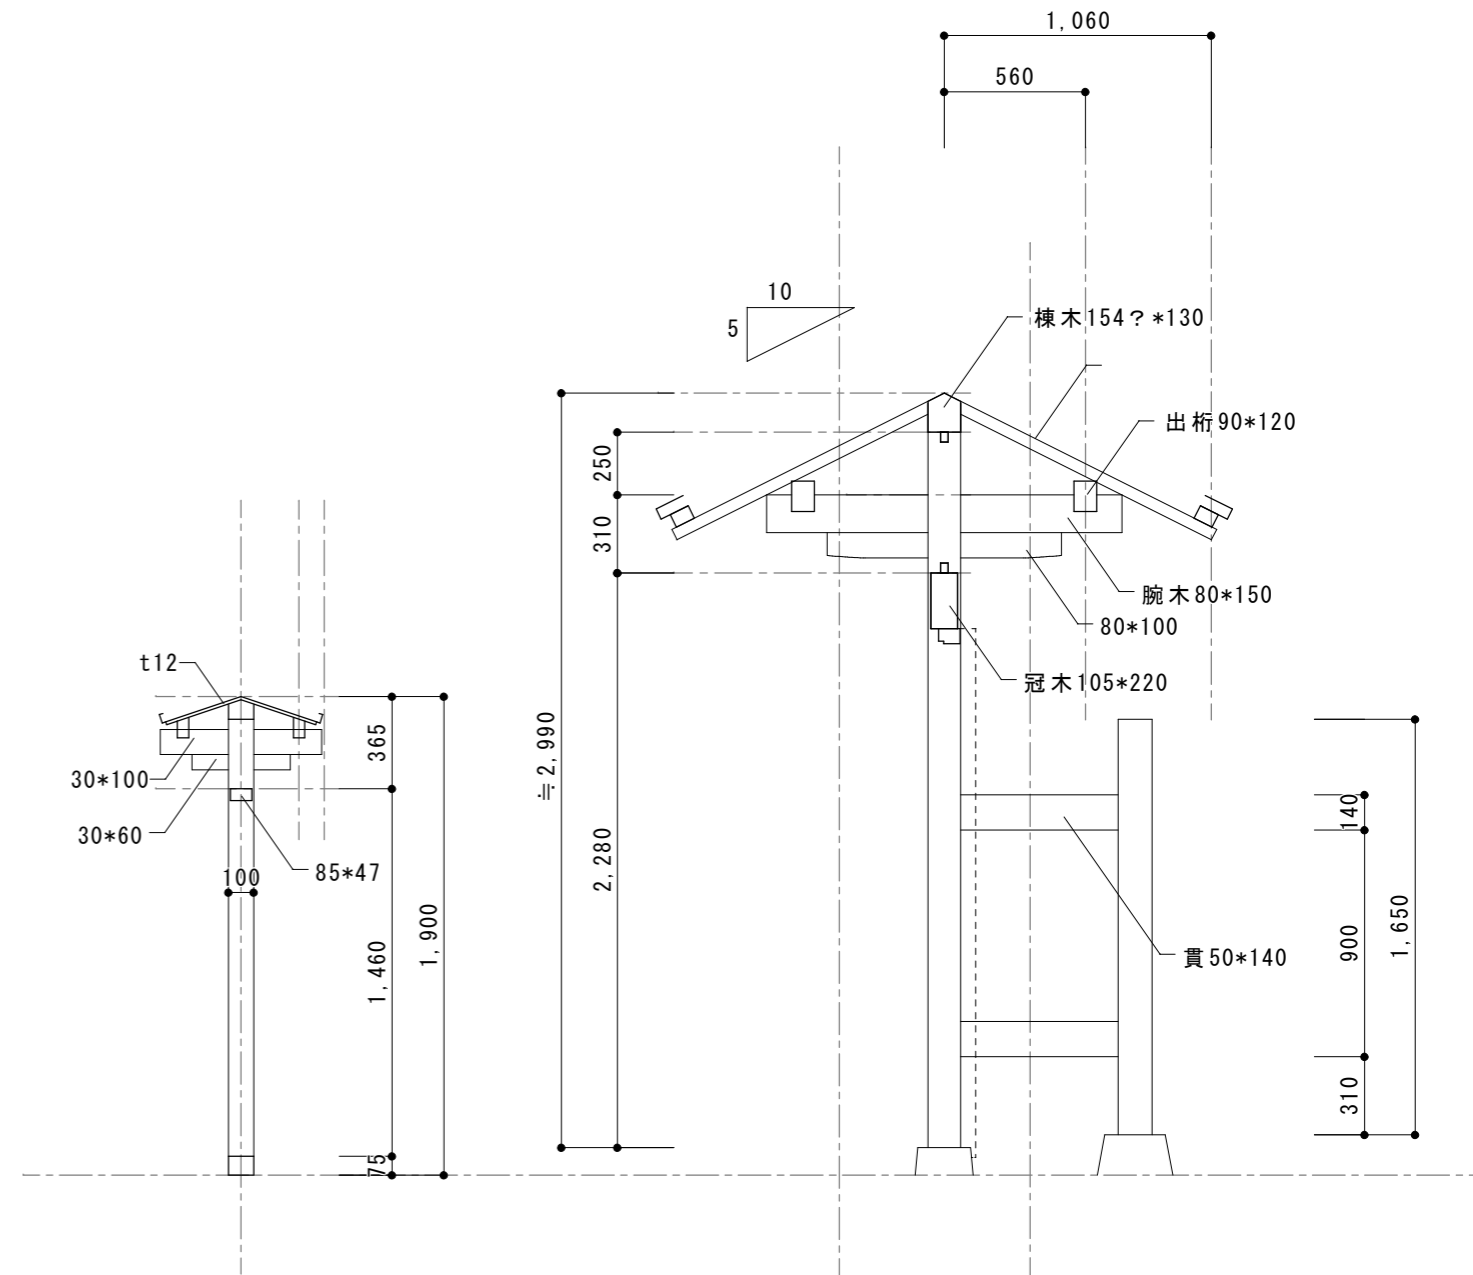

袖塀断面図

断面図 S=1 : 30