


矩計図 (1/30)



1階梁伏図 (1/100)

2階梁伏図 (1/100)

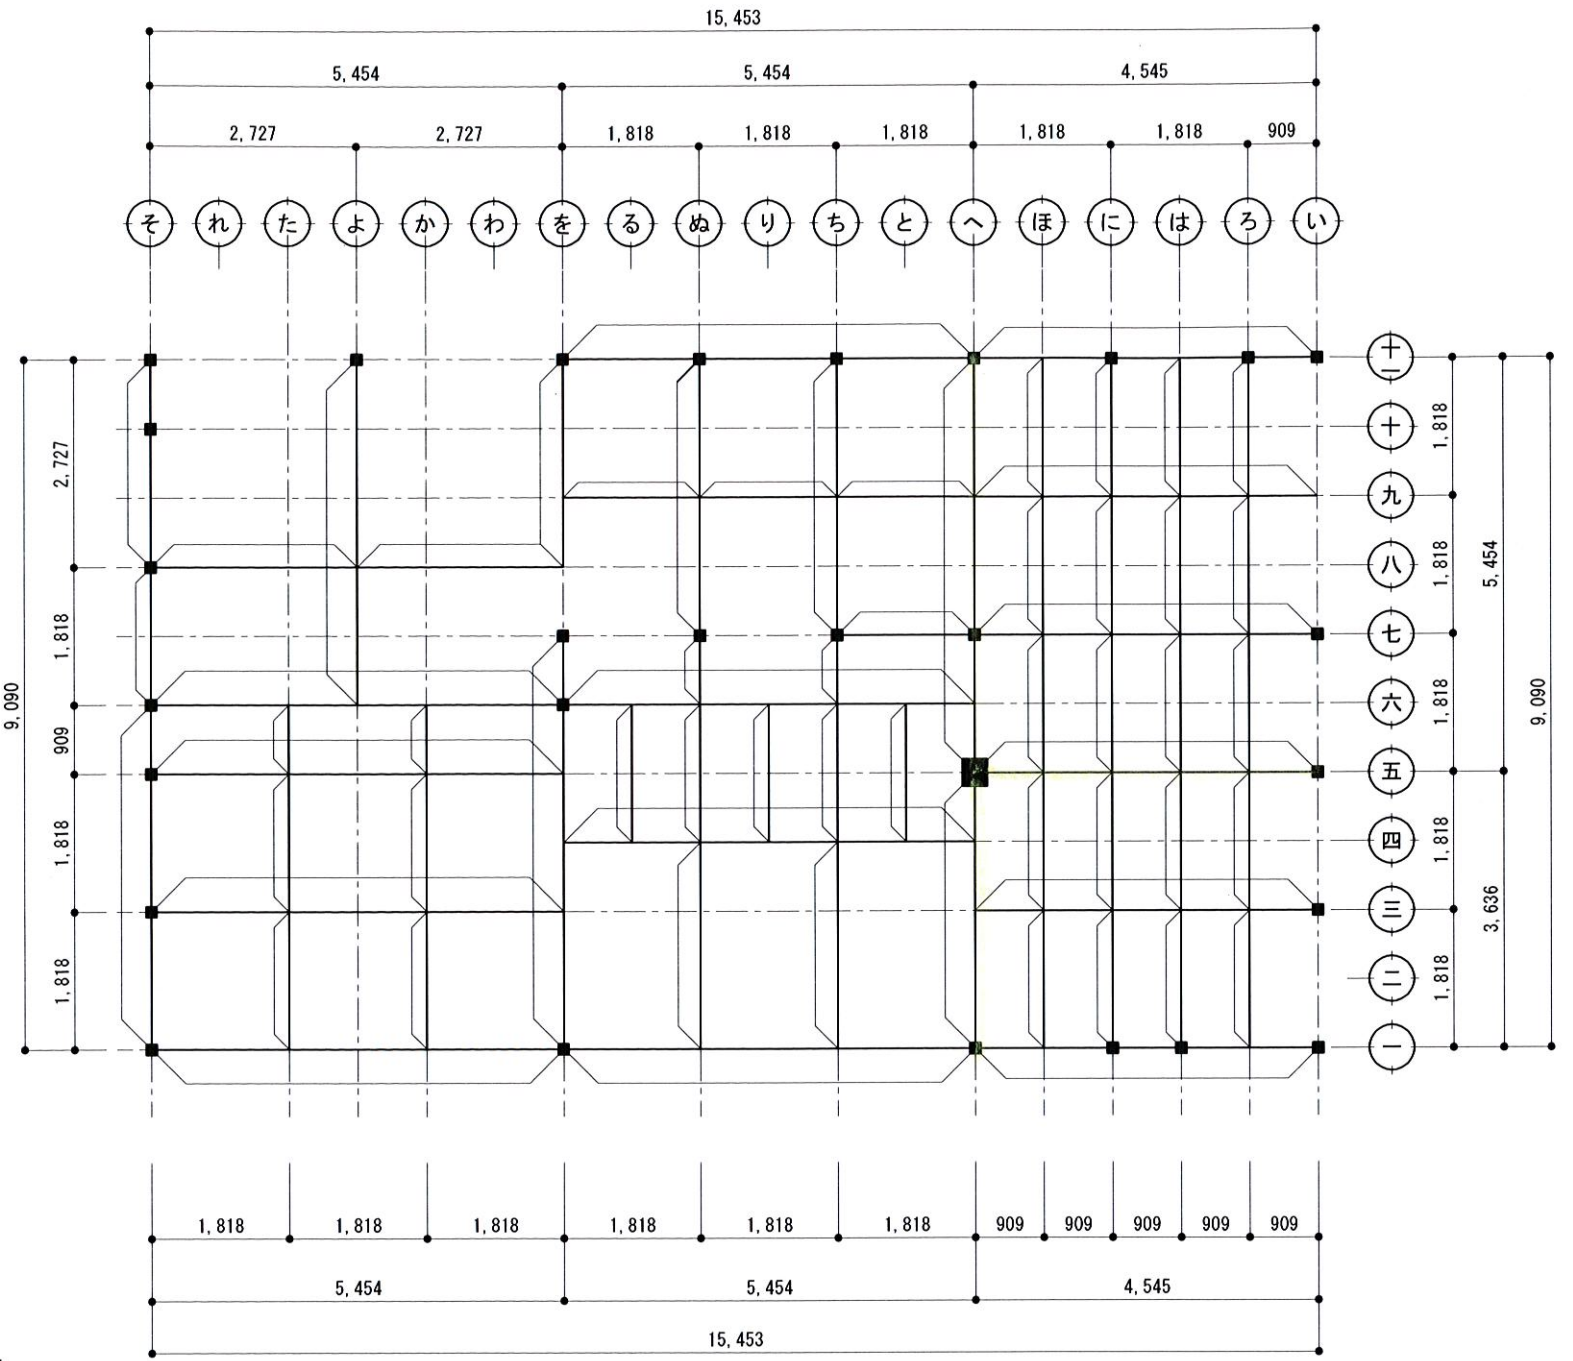