



3
 ぬ
 1
 ち
 と
 へ
 ぼ
 に
 は
 3
 11

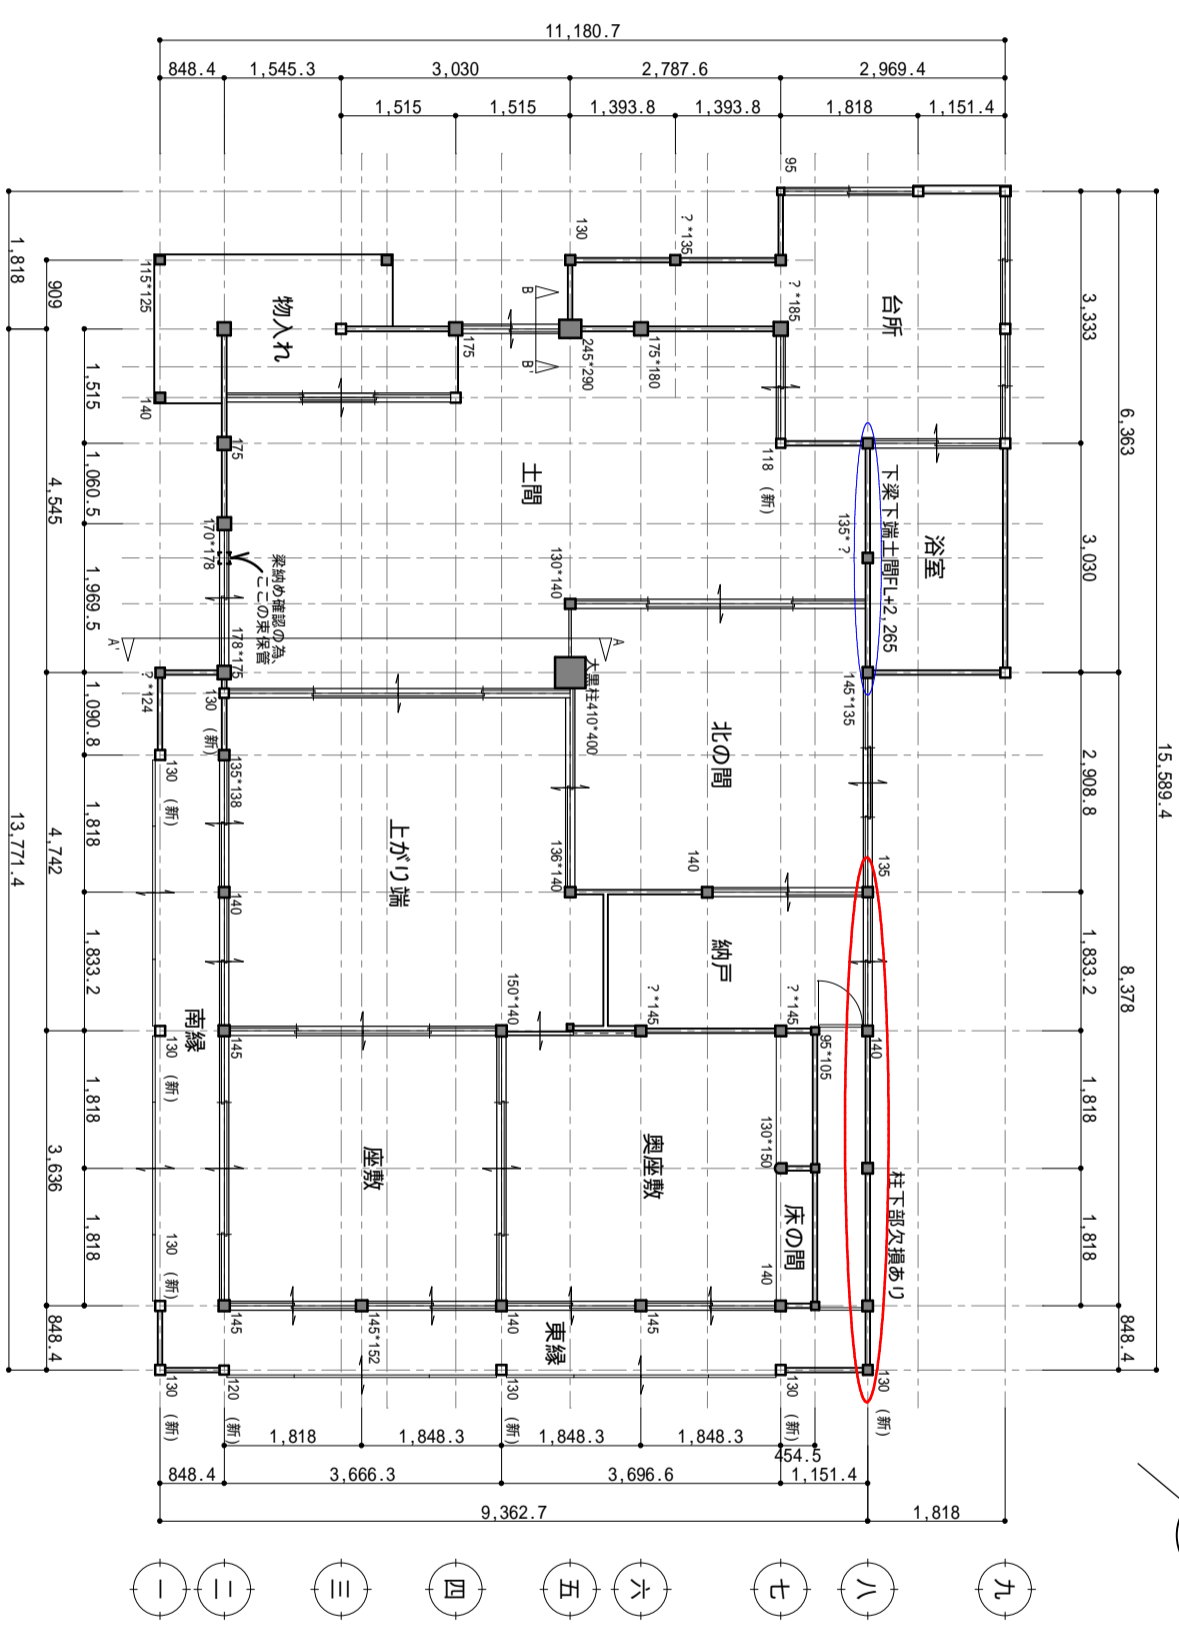

既存 1階平面図

主屋 1階床面積 144.77 m² (43.74 坪)

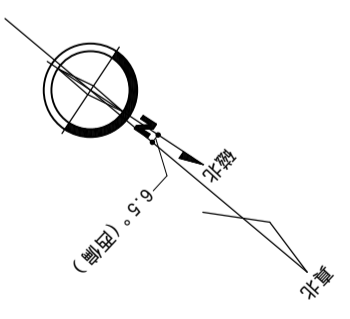